




南立面図 S = 1 / 100

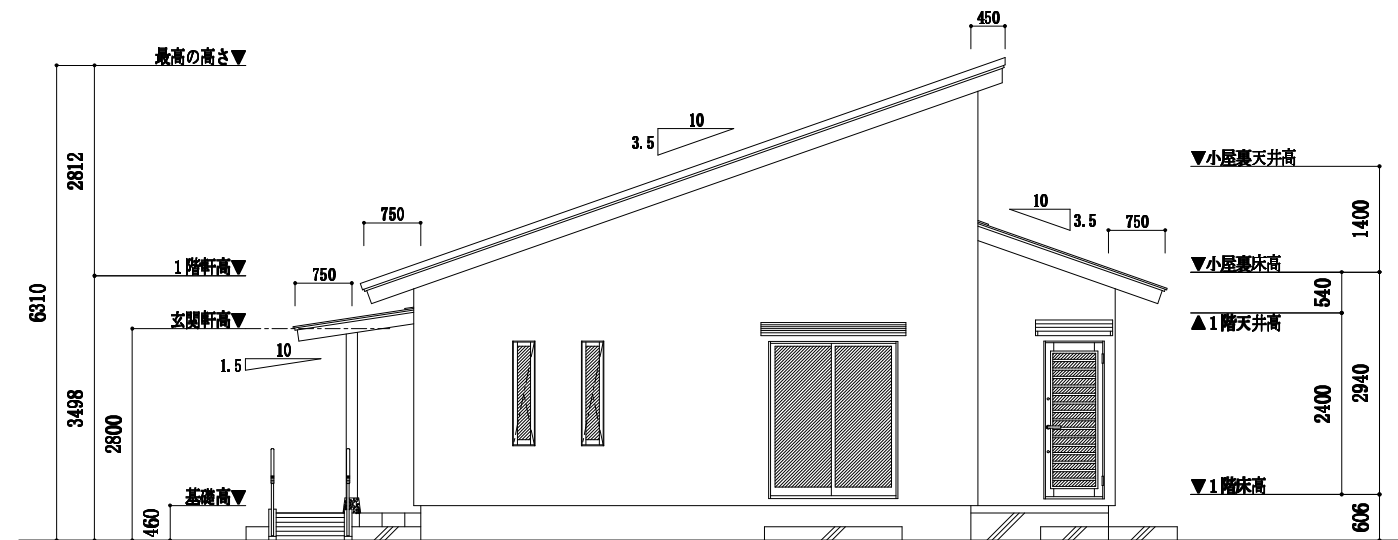

東立面図 S = 1 / 100

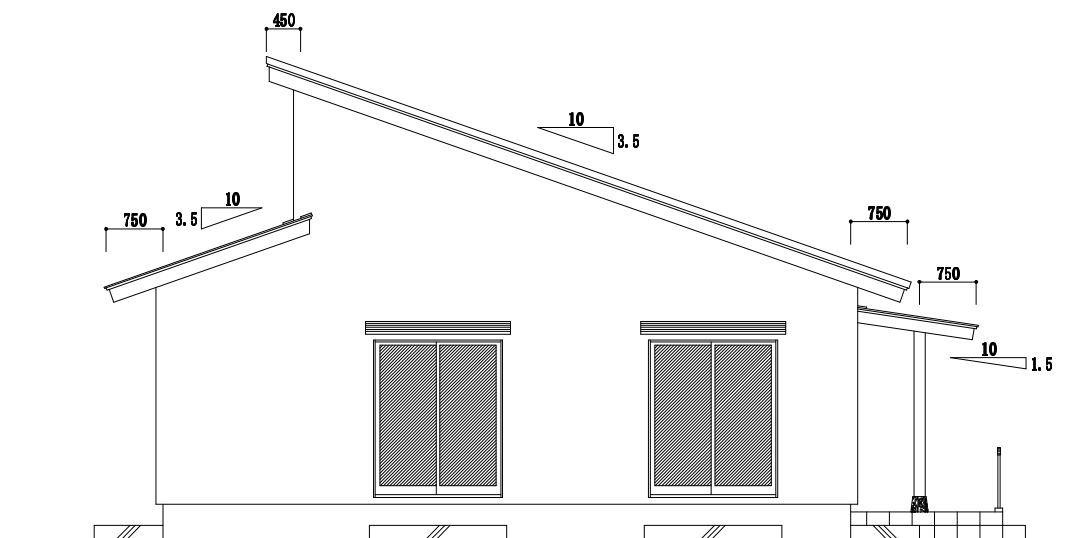

西立面図 S = 1 / 100

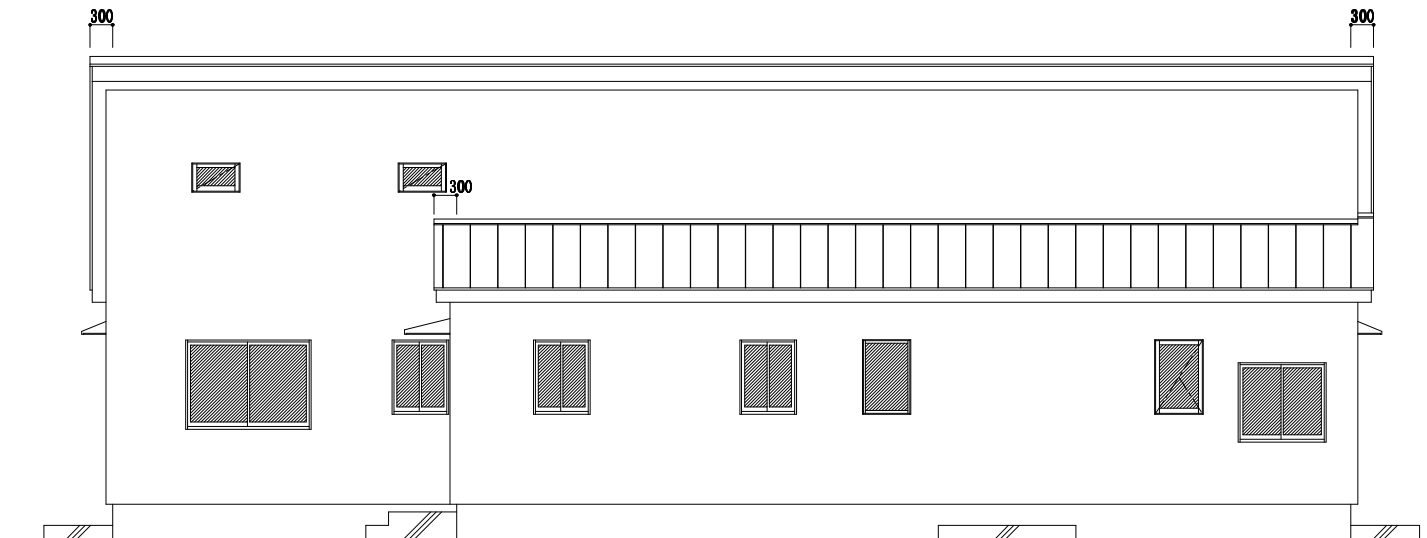

北立面図 S = 1 / 100

